



PIANO SEMINTERRATO

NORD

VILLINO
EST

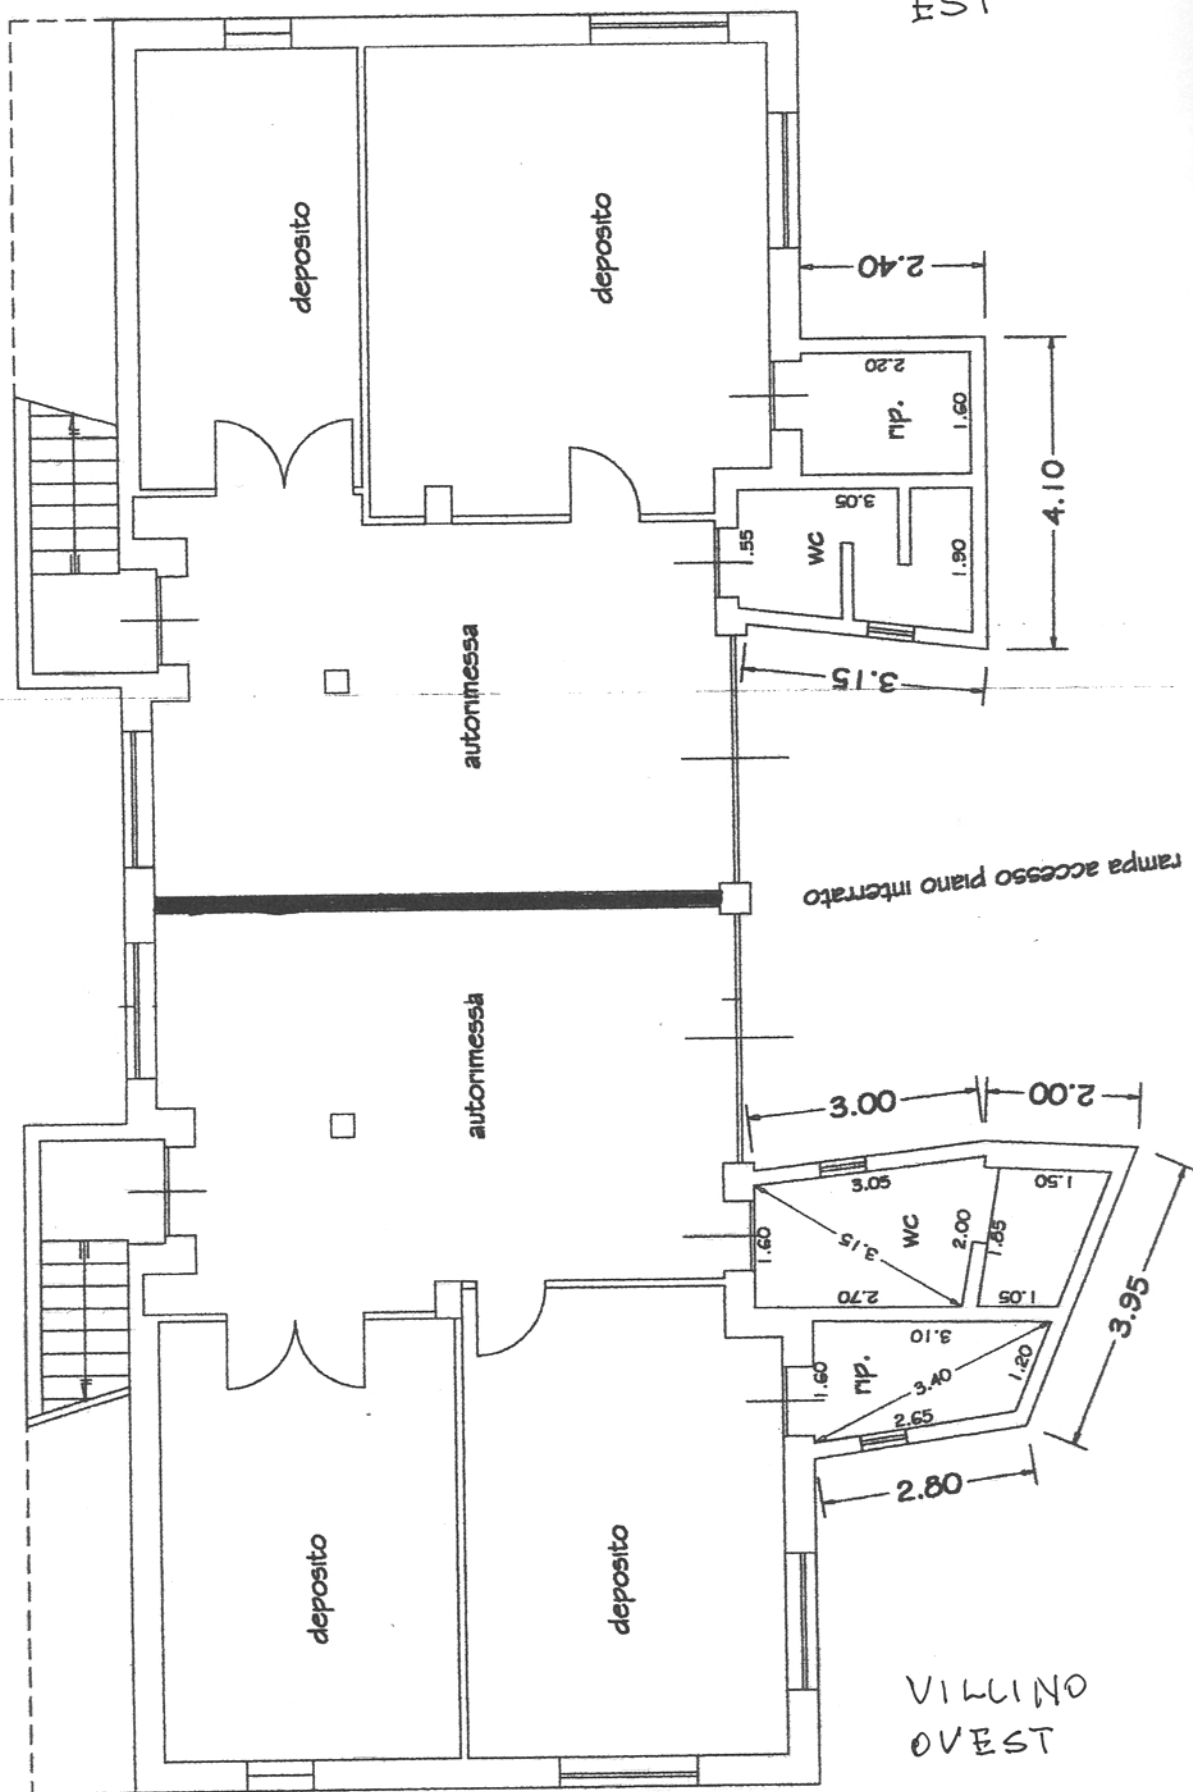


VILLINO
OVEST

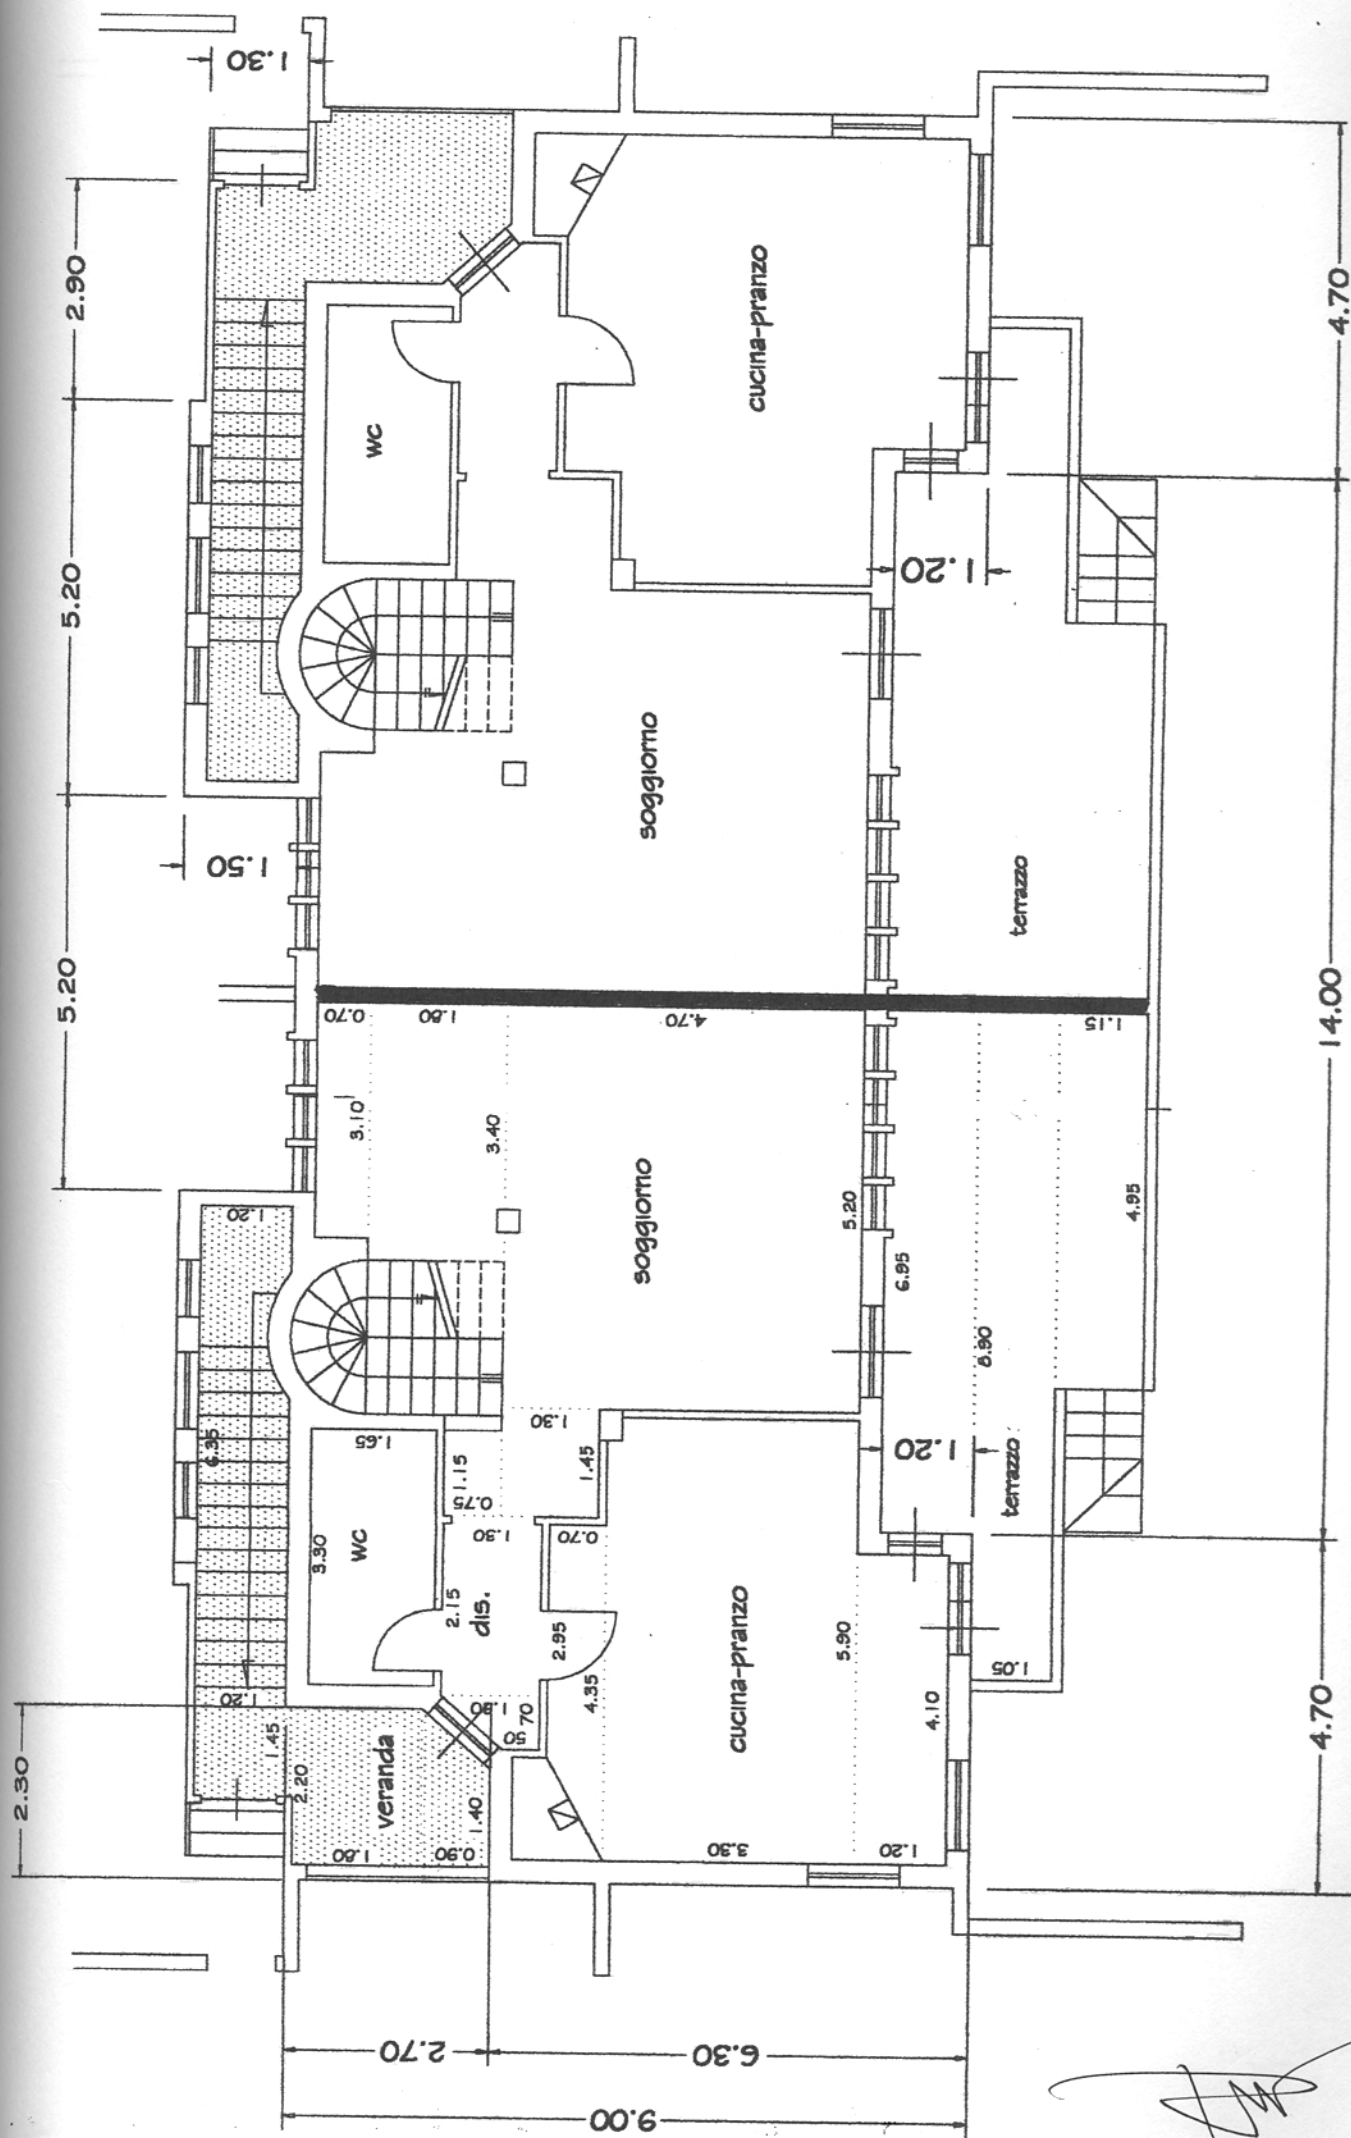




PIANO MANSARDA

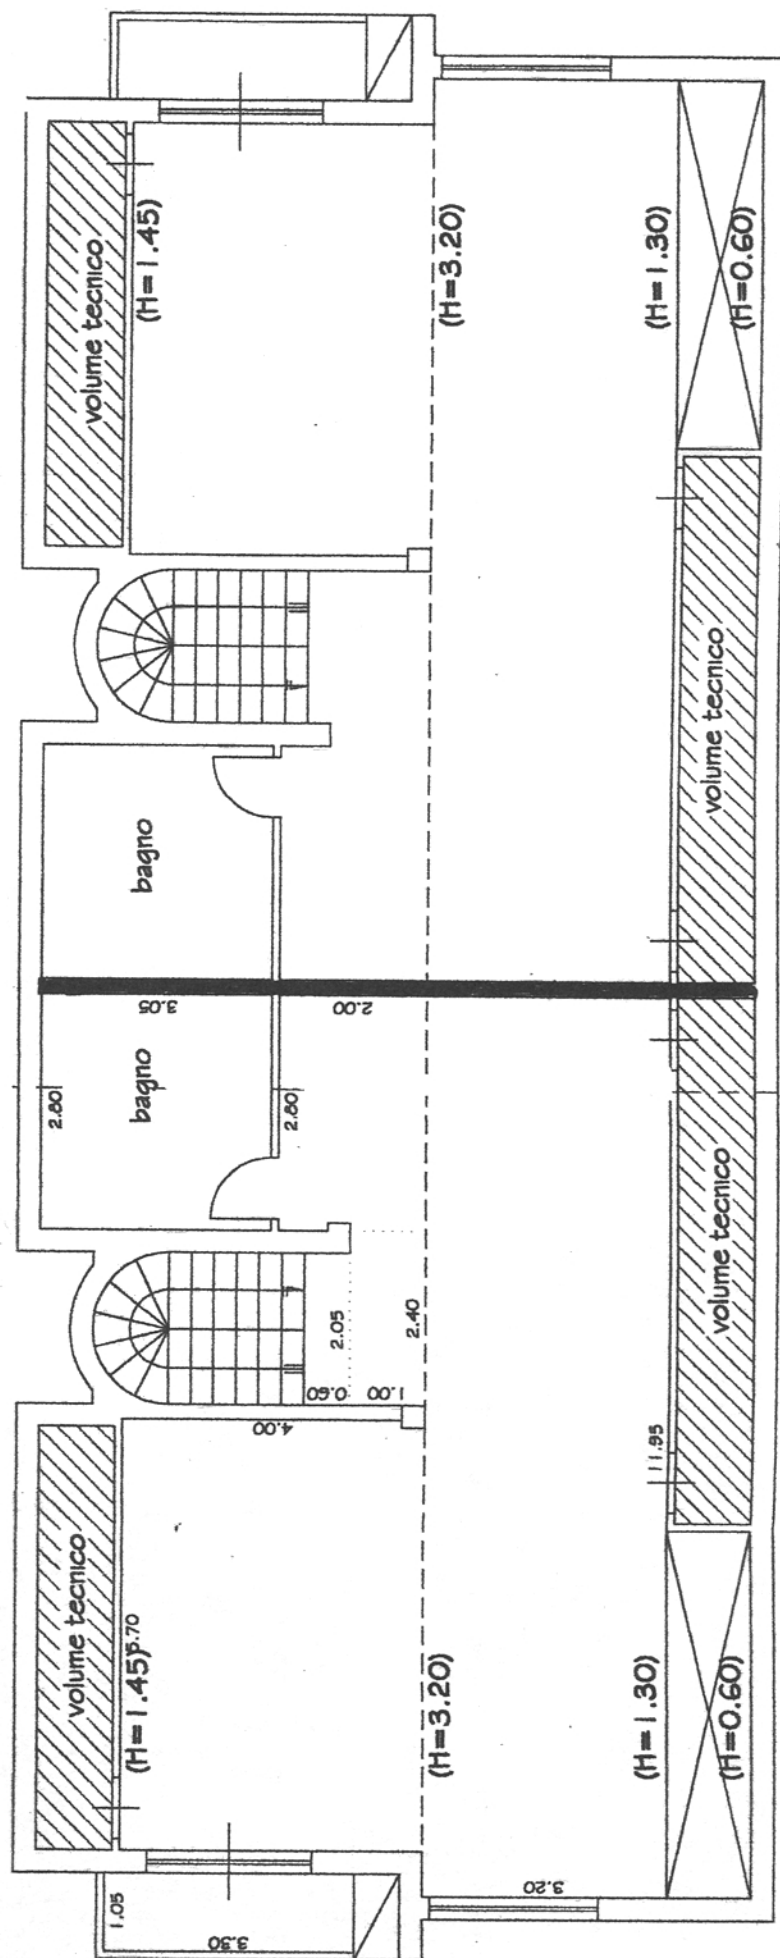

PLANIMETRIA IMMOBILE d)

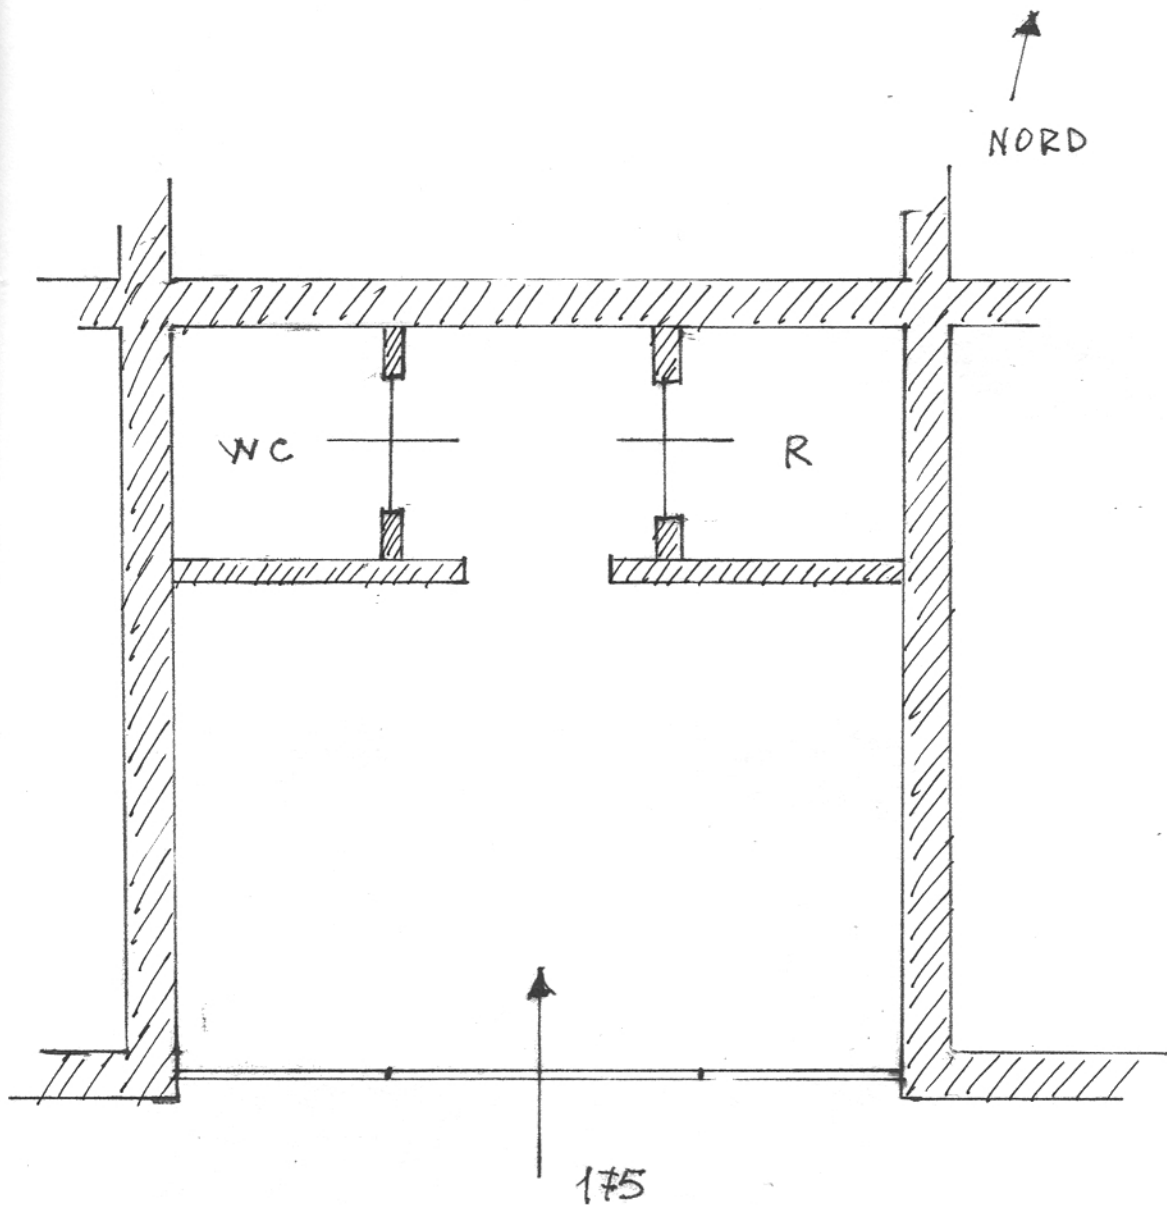

mare in fondo

← centro

VIA POSIDONIA

→ periferia

[Handwritten signature]

PLANTUETA IMMOBILE 2)

